


CITY OF SAN LEANDRO

FIBER LOOP PROJECT
 PROJECT NO. 11-120-28-192
 BID NO. 11-12.017

SHEET NO.	DRAWING	DWG. NO.	CASE NO.
1	TITLE SHEET	972	405
2	KEY MAP - CONSTRUCTION NOTES - LEGEND AND ABBREVIATIONS	973	405
3	WASHINGTON BLVD - HALCYON/FLORESTA TO ANZA WAY	974	405
4	WASHINGTON BLVD - SPRINGLAKE TO FARGO S TO GOLDEN GATE	975	405
5	WICKS BLVD - MARINA COMMUNITY CENTER TO MANOR, MANOR/INVERNES, LEWELLING/TROPIC - DETAILS	976	405
6	MERCED ST - WICKS TO WILLIAMS, WESTGATE/WILLIAMS	977	405
7	DAVIS/DOOLITTLE - DOOLITTLE/WILLIAMS - DETAIL	978	405
8	DAVIS ST - ALVARADO & SAN LEANDRO, E14TH/TOLER, HARRISON/ESTUDILLO - DETAIL	979	405
9	BANCROFT AVE, MARINA AVE, WASHINGTON AVE AND DETAILS	980	405
10	DAVIS ST, EAST 14TH ST, HESPERIAN BLVD AND DETAILS	981	405
11	HESPERIAN BLVD, SPRINGLAKE DR, HALCYON DR. CHAPMAN DR AND DETAIL	982	405
12	FIBER SPLICING DETAIL	983	405
13	STANDARD DETAILS	984	405

GENERAL NOTES:





1. THESE DRAWINGS REPRESENT THE GENERAL DESIGN INTENT TO BE IMPLEMENTED ON THE SITE. CONTRACTOR SHALL BE RESPONSIBLE FOR CONTACTING THE ENGINEER FOR ANY ADDITIONAL CLARIFICATION OR DETAIL NECESSARY TO ACCOMMODATE SITE CONDITIONS OR DETAIL.
2. CONTRACTOR SHALL COORDINATE AND OTHERWISE INTEGRATE HIS WORK WITH THAT OF OTHERS IN AN EFFICIENT, CRAFTSMANLIKE AND TIMELY MANNER SO AS TO PROVIDE THE CITY WITH A WELL CONSTRUCTED, EASILY MAINTAINABLE PROJECT.
3. AT ALL TIMES, CONTRACTOR SHALL BE SOLELY AND COMPLETELY RESPONSIBLE FOR SITE CONDITIONS DURING THE COURSE OF CONSTRUCTION OF THIS PROJECT, INCLUDING SAFETY OF ALL PERSONS AND PROPERTY. THIS REQUIREMENT SHALL APPLY CONTINUOUSLY AND NOT BE LIMITED TO NORMAL WORKING HOURS; AND THE CONTRACTOR SHALL DEFEND, INDEMNIFY AND HOLD THE WITH THE PERFORMANCE OF WORK ON THIS PROJECT.
4. THE CONTRACTOR IS HEREBY NOTIFIED THAT, PRIOR TO COMMENCING CONSTRUCTION, HE IS RESPONSIBLE FOR CONTACTING THE UTILITY COMPANIES INVOLVED AND REQUESTING A VISUAL VERIFICATION OF LOCATIONS OF THEIR UNDERGROUND FACILITIES. THE UTILITY COMPANIES ARE MEMBERS OF THE UNDERGROUND SERVICE ALERT (U.S.A.) ON CALL PROGRAM. THE CONTRACTOR SHALL NOTIFY MEMBERS OF U.S.A. AT LEAST TWO (2) WORKING DAYS IN ADVANCE OF PERFORMING EXCAVATION WORK BY CALLING 811 or (800) 227-2600.

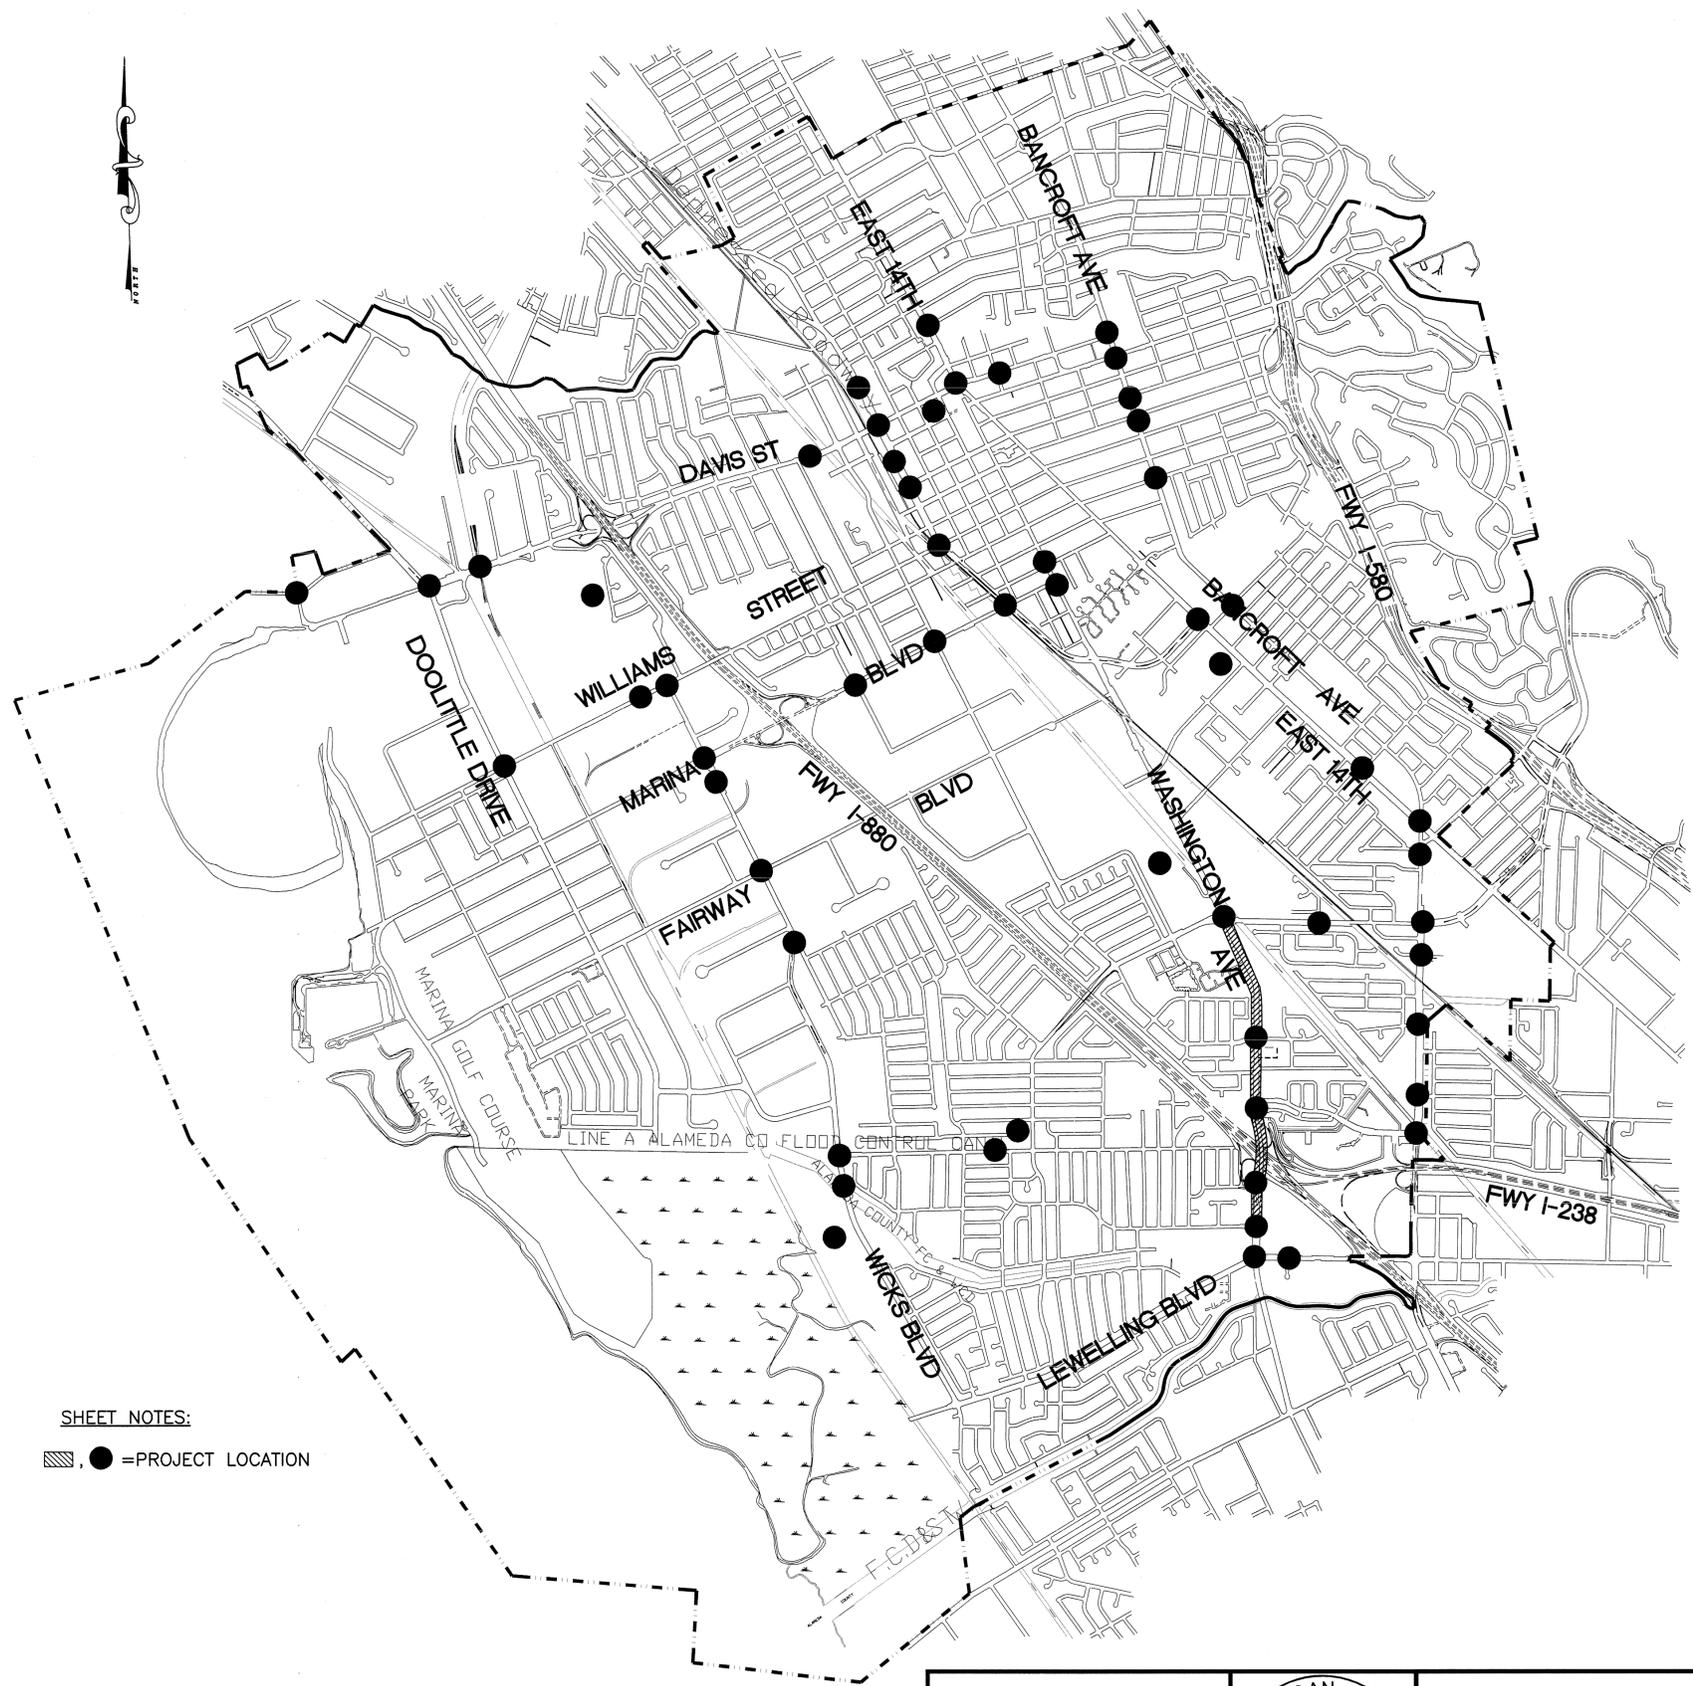

SHEET NOTES:
 =PROJECT LOCATION

VICINITY MAP


		CITY OF SAN LEANDRO		AT FULL SIZE THIS LINE MEASURES 1"																													
		BEFORE YOU DIG, CALL UNDERGROUND SERVICE ALERT 811 IT SHALL BE THE CONTRACTOR'S RESPONSIBILITY TO DETERMINE THE EXISTENCE AND LOCATION OF ALL UNDERGROUND UTILITIES. THOSE SHOWN REPRESENT THE BEST INFORMATION AVAILABLE TO THE CITY OF SAN LEANDRO AT THE TIME OF PREPARATION OF THESE PLANS. NO GUARANTEE IS MADE AS TO THE ACCURACY OF THIS INFORMATION.	<table border="1"> <thead> <tr> <th>NO.</th> <th>DATE</th> <th>REVISION</th> </tr> </thead> <tbody> <tr> <td>1</td> <td>6/20/12</td> <td>ADDENDUM NO. 1</td> </tr> </tbody> </table>		NO.	DATE	REVISION	1	6/20/12	ADDENDUM NO. 1	<table border="1"> <tr> <td>DESIGNED BY</td> <td>DH</td> <td>DATE</td> <td>5/21/12</td> </tr> <tr> <td>DRAWN BY</td> <td>AMS</td> <td>DATE</td> <td>5/21/12</td> </tr> <tr> <td>PROJECT MGR.</td> <td>DH</td> <td>DATE</td> <td>5/21/12</td> </tr> <tr> <td>TRANS ADMIN.</td> <td>DA</td> <td>DATE</td> <td>6/12/12</td> </tr> <tr> <td>SENIOR ENGR.</td> <td>DA</td> <td>DATE</td> <td>6/12/12</td> </tr> <tr> <td>APPROVED BY:</td> <td></td> <td>DATE</td> <td>6/12/12</td> </tr> </table> CITY ENGINEER, R.C.E. No. 34870	DESIGNED BY	DH	DATE	5/21/12	DRAWN BY	AMS	DATE	5/21/12	PROJECT MGR.	DH	DATE	5/21/12	TRANS ADMIN.	DA	DATE	6/12/12	SENIOR ENGR.	DA	DATE	6/12/12	APPROVED BY:	
NO.	DATE	REVISION																															
1	6/20/12	ADDENDUM NO. 1																															
DESIGNED BY	DH	DATE	5/21/12																														
DRAWN BY	AMS	DATE	5/21/12																														
PROJECT MGR.	DH	DATE	5/21/12																														
TRANS ADMIN.	DA	DATE	6/12/12																														
SENIOR ENGR.	DA	DATE	6/12/12																														
APPROVED BY:		DATE	6/12/12																														
SHEET 1 OF 13 JOB NO. 11-120-28-192 SCALE AS NOTED DWG. D972 - CASE C405																																	

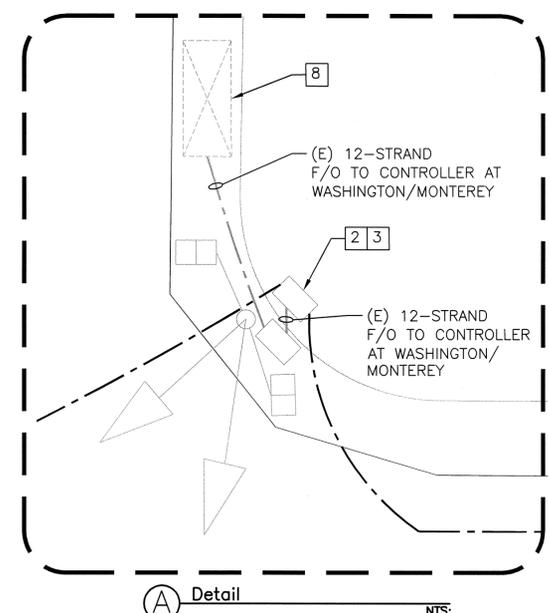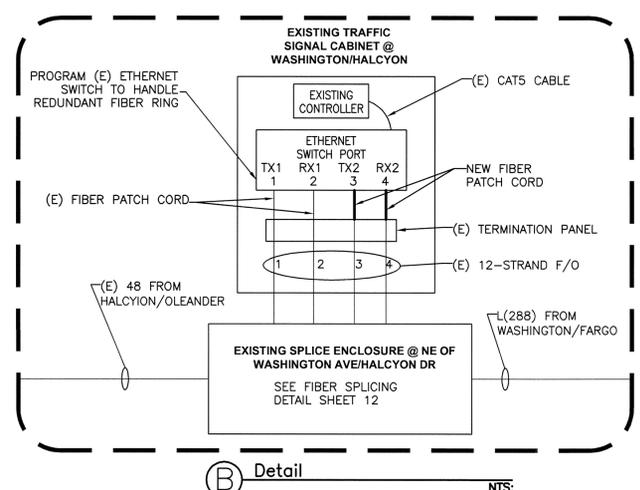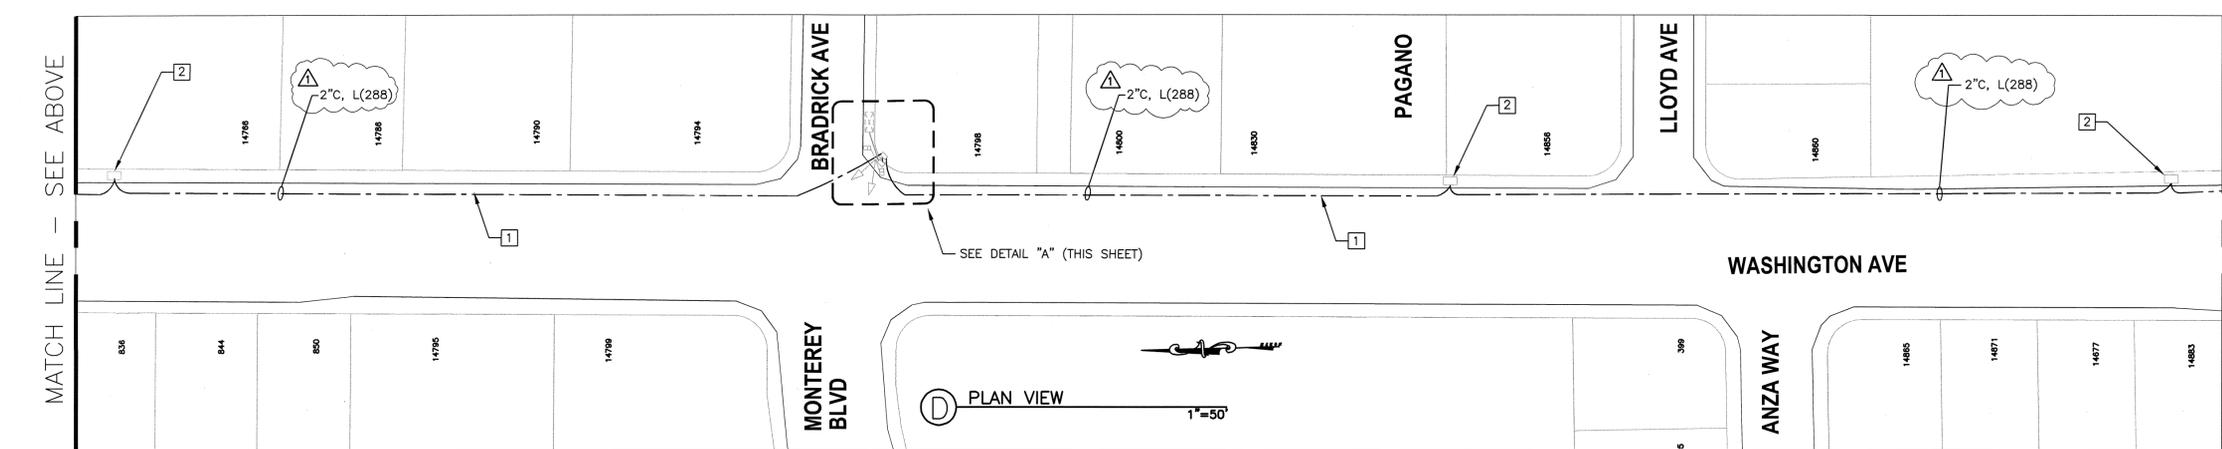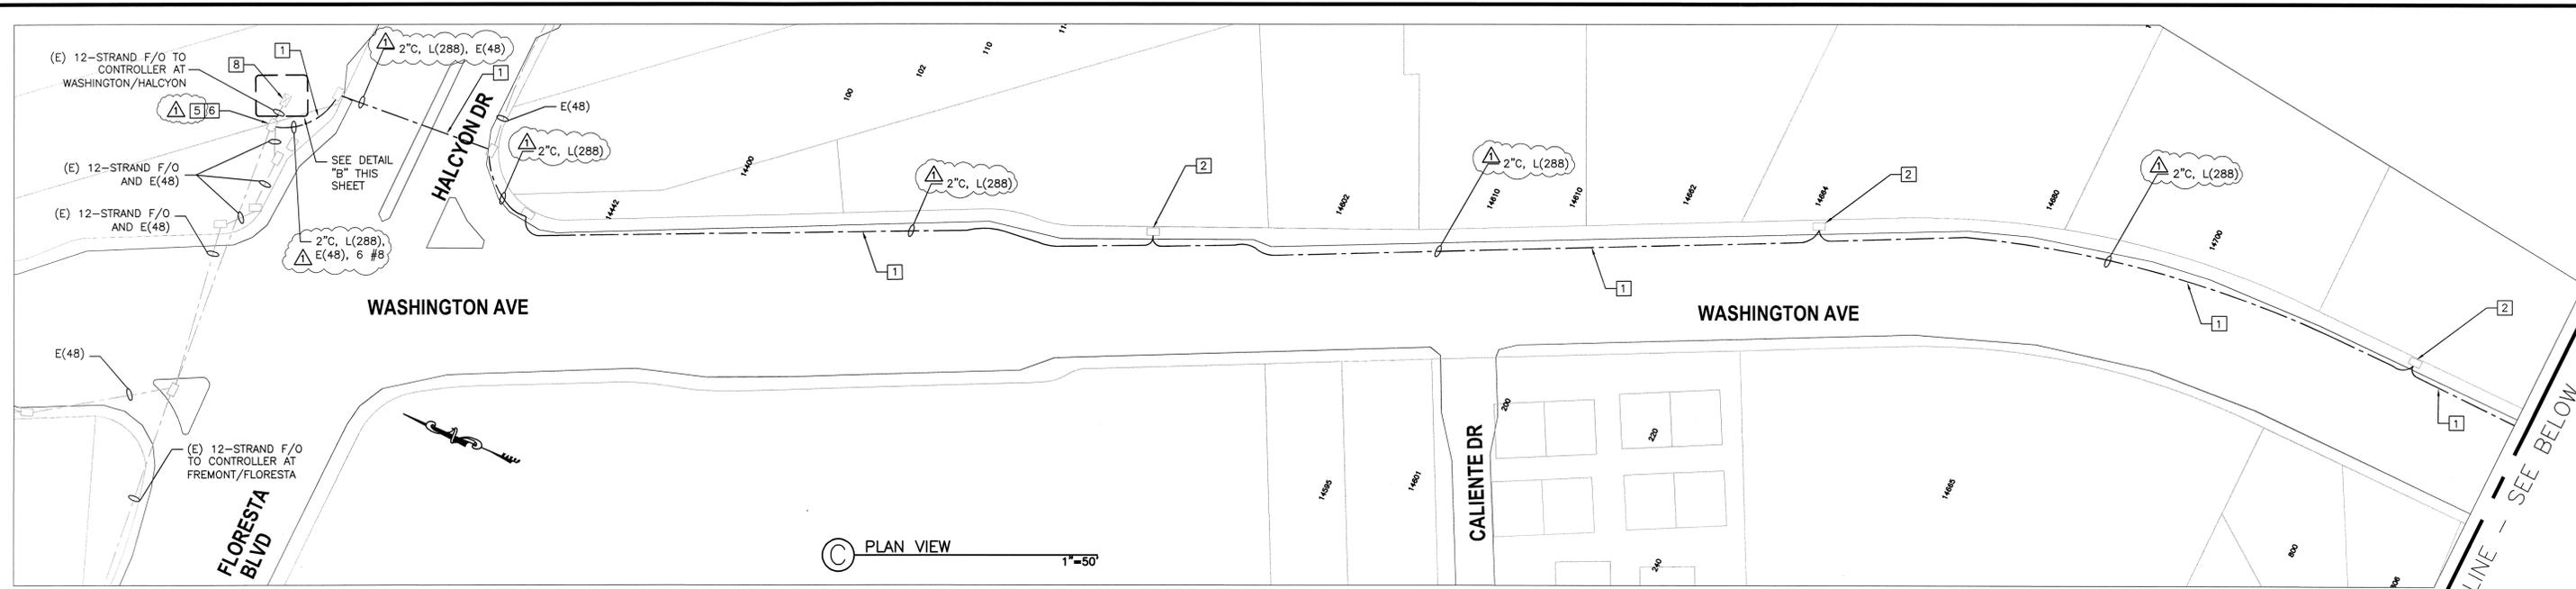


SHEET NOTES:

- 1 REPLACE (E) 24-STRAND F/O WITH NEW 288-STRAND F/O IN (E) CONDUIT.
- 2 PROVIDE 30' COIL F/O IN (E) PULL BOX AND APPLY LABEL.
- 3 RE-SPLICE (E) 12-STRAND F/O FROM (E) 24-STRAND F/O TO NEW 288-STRAND F/O AS SHOWN ON FIBER SPLICING DETAIL SHEET 12.
- 4 REPLACE (E) 48-STRAND F/O WITH NEW 288-STRAND F/O WITH PULL ROPE IN (E) CONDUIT.
- 5 REPLACE (E) SPLICE ENCLOSURE WITH NEW IN PULL BOX.
- 6 SPLICE NEW 288-STRAND AND (E) 12-STRAND F/O TO (E) 48-STRAND F/O AS SHOWN ON FIBER SPLICING DETAIL SHEET 12.
- 7 SPLICE NEW 288-STRAND AND (E) 12-STRAND F/O TO (E) 72-STRAND F/O AS SHOWN ON FIBER SPLICING DETAIL SHEET 12.
- 8 PROGRAM (E) ETHERNET SWITCH TO HANDLE REDUNDANT FIBER RING.

		CITY OF SAN LEANDRO				FIBER LOOP PROJECT WASHINGTON BLVD FROM HALCYON DR/FLORESTA TO ANZA WAY	AT FULL SIZE THIS LINE MEASURES 1" SHEET <u>3</u> OF <u>13</u> JOB NO. 11-120-28-192 SCALE AS NOTED DWG. D974 CASE C405														
		BEFORE YOU DIG, CALL UNDERGROUND SERVICE ALERT 811 IT SHALL BE THE CONTRACTOR'S RESPONSIBILITY TO DETERMINE THE EXISTENCE AND LOCATION OF ALL UNDERGROUND UTILITIES. THOSE SHOWN REPRESENT THE BEST INFORMATION AVAILABLE TO THE CITY OF SAN LEANDRO AT THE TIME OF PREPARATION OF THESE PLANS. NO GUARANTEE IS MADE AS TO THE ACCURACY OF THIS INFORMATION.	<table border="1" style="width: 100%; border-collapse: collapse;"> <thead> <tr> <th>NO.</th> <th>DATE</th> <th>REVISION</th> </tr> </thead> <tbody> <tr> <td>1</td> <td>6/20/12</td> <td>ADDENDUM NO.1</td> </tr> </tbody> </table>	NO.	DATE			REVISION	1	6/20/12	ADDENDUM NO.1	<table border="1" style="width: 100%; border-collapse: collapse;"> <tr> <td>DESIGNED BY: <u>DH</u></td> <td>DATE: <u>5/21/12</u></td> </tr> <tr> <td>DRAWN BY: <u>AMS</u></td> <td>DATE: <u>5/21/12</u></td> </tr> <tr> <td>PROJECT MGR.: <u>DH</u></td> <td>DATE: <u>5/21/12</u></td> </tr> <tr> <td>TRANS. ADMIN.: <u>DH</u></td> <td>DATE: <u>6/12/12</u></td> </tr> <tr> <td>SENIOR ENGR.: <u>[Signature]</u></td> <td>DATE: <u>6/12/12</u></td> </tr> <tr> <td>APPROVED BY: <u>[Signature]</u></td> <td>DATE: <u>6/12/12</u></td> </tr> </table>	DESIGNED BY: <u>DH</u>	DATE: <u>5/21/12</u>	DRAWN BY: <u>AMS</u>	DATE: <u>5/21/12</u>	PROJECT MGR.: <u>DH</u>	DATE: <u>5/21/12</u>	TRANS. ADMIN.: <u>DH</u>	DATE: <u>6/12/12</u>	SENIOR ENGR.: <u>[Signature]</u>
NO.	DATE	REVISION																			
1	6/20/12	ADDENDUM NO.1																			
DESIGNED BY: <u>DH</u>	DATE: <u>5/21/12</u>																				
DRAWN BY: <u>AMS</u>	DATE: <u>5/21/12</u>																				
PROJECT MGR.: <u>DH</u>	DATE: <u>5/21/12</u>																				
TRANS. ADMIN.: <u>DH</u>	DATE: <u>6/12/12</u>																				
SENIOR ENGR.: <u>[Signature]</u>	DATE: <u>6/12/12</u>																				
APPROVED BY: <u>[Signature]</u>	DATE: <u>6/12/12</u>																				

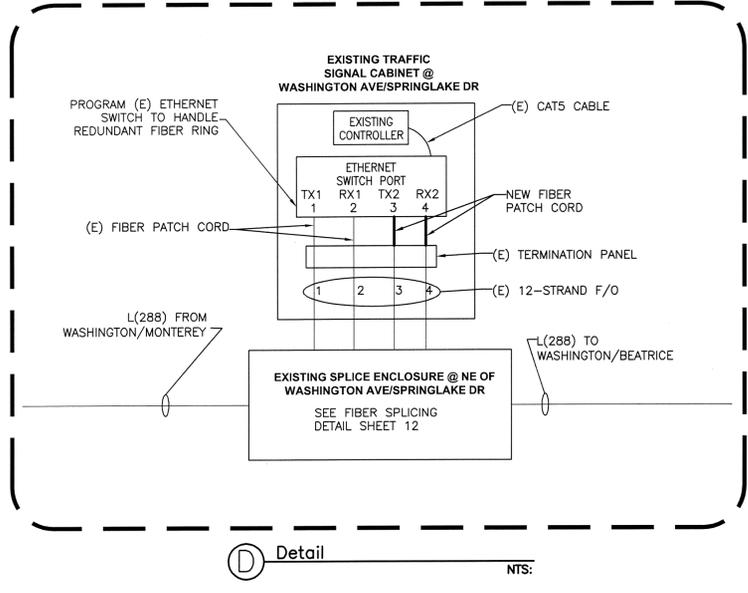


MATCH LINE C - THIS SHEET

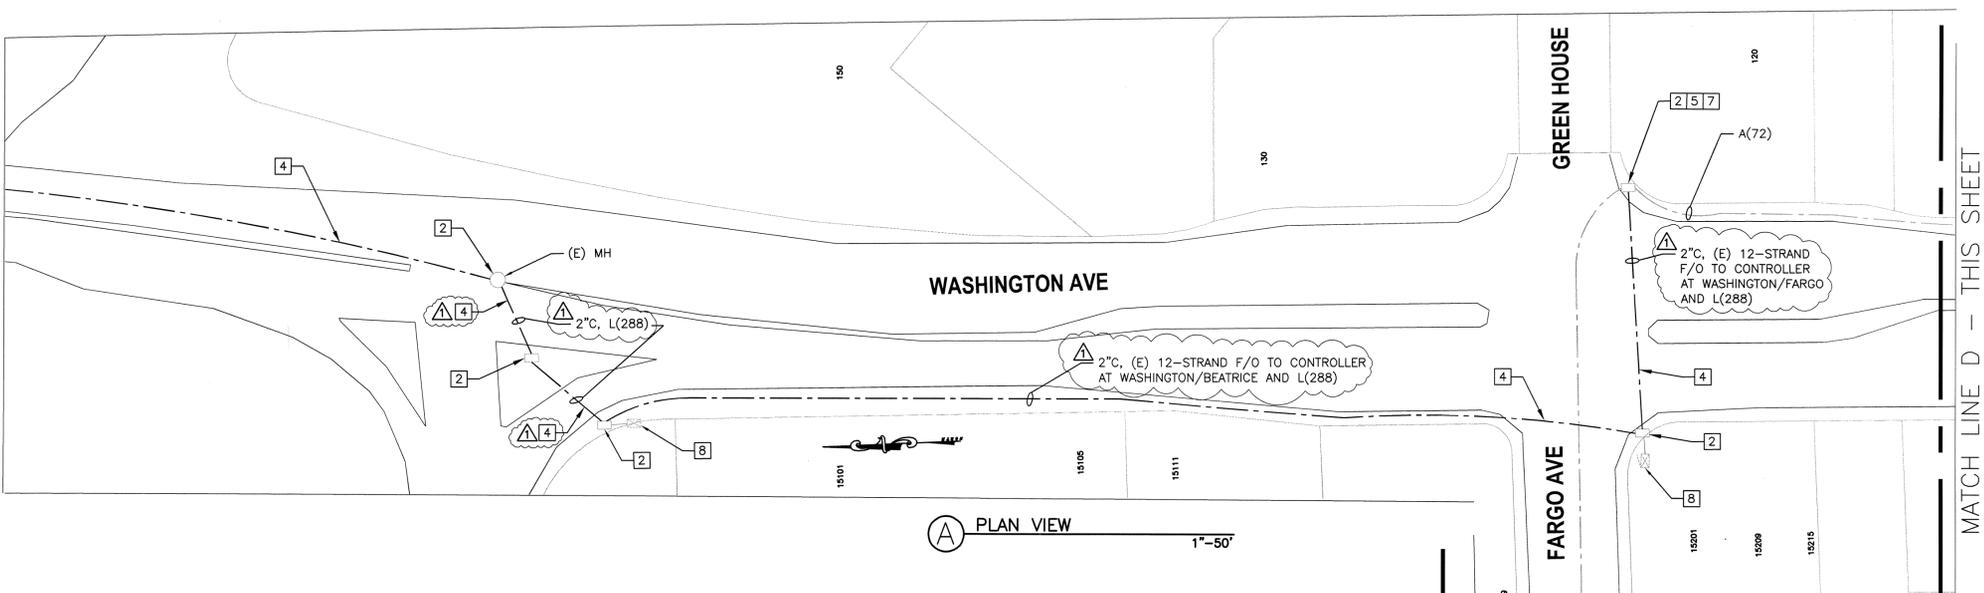

PLAN VIEW 1"=50'


MATCH LINE D - THIS SHEET

MATCH LINE B - SEE SHEET 3

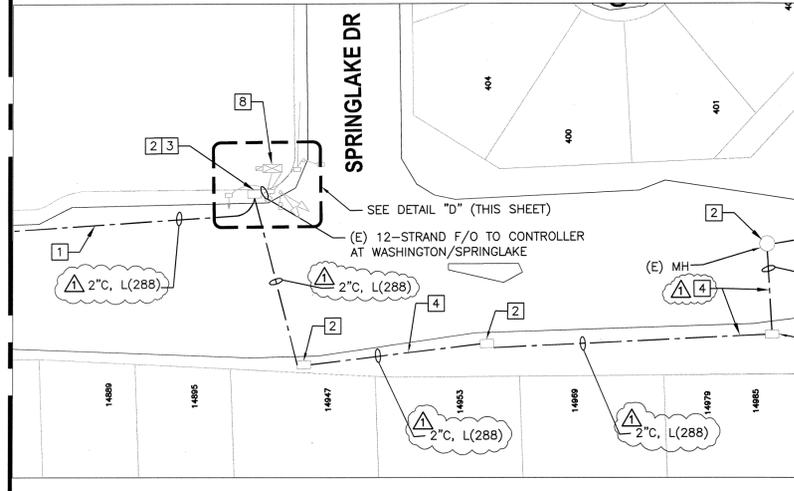

PLAN VIEW 1"=50'

MATCH LINE C - THIS SHEET

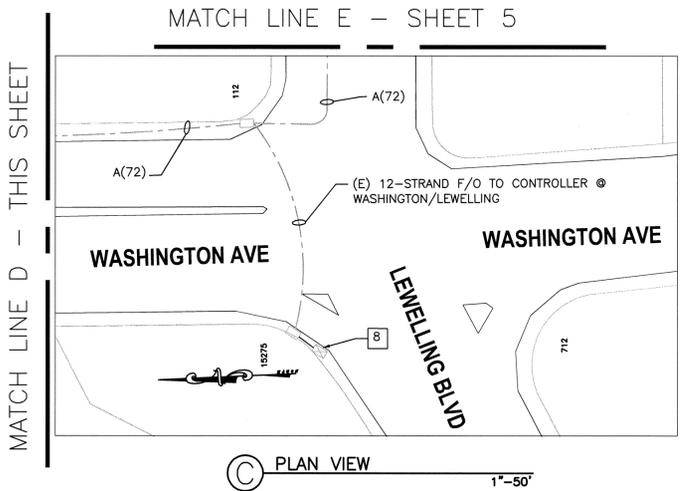

PLAN VIEW 1"=50'

MATCH LINE D - THIS SHEET

MATCH LINE E - SHEET 5

SHEET NOTES:

- 1 REPLACE (E) 24-STRAND F/O WITH NEW 288-STRAND F/O IN (E) CONDUIT.
- 2 PROVIDE 30' COIL F/O IN (E) PULL BOX AND APPLY LABEL.
- 3 RE-SPLICE (E) 12-STRAND F/O FROM (E) 24-STRAND F/O TO NEW 288-STRAND F/O AS SHOWN ON FIBER SPLICING DETAIL SHEET 12.
- 4 REPLACE (E) 48-STRAND F/O WITH NEW 288-STRAND F/O WITH PULL ROPE IN (E) CONDUIT.
- 5 REPLACE (E) SPLICE ENCLOSURE WITH NEW IN PULL BOX.
- 6 SPLICE NEW 288-STRAND AND (E) 12-STRAND F/O TO (E) 48-STRAND F/O AS SHOWN ON FIBER SPLICING DETAIL SHEET 12.
- 7 SPLICE NEW 288-STRAND AND (E) 12-STRAND F/O TO (E) 72-STRAND F/O AS SHOWN ON FIBER SPLICING DETAIL SHEET 12.
- 8 PROGRAM (E) ETHERNET SWITCH TO HANDLE REDUNDANT FIBER RING.




BEFORE YOU DIG, CALL UNDERGROUND SERVICE ALERT 811			CITY OF SAN LEANDRO		
NO.	DATE	REVISION	DESIGNED BY:	DH	DATE 5/21/12
Δ	6/20/12	ADDENDUM NO.1	DRAWN BY:	AMS	DATE 5/21/12
			PROJECT MGR.:	DH	DATE 5/21/12
			TRANS ADMIN.:	DH	DATE 6/27/12
			SENIOR ENGR.:	JH	DATE 6/27/12
			APPROVED BY:	[Signature]	DATE 6/27/12
			CITY ENGINEER, R.C.E. NO. 34870		


CITY OF SAN LEANDRO

FIBER LOOP PROJECT
WASHINGTON BLVD FROM
SPRINGLAKE DR TO FARGO AVE SOUTH TO
GOLDEN GATE DR

AT FULL SIZE
THIS LINE MEASURES 1"
SHEET 4 OF 13
JOB NO.11-120-28-192
SCALE AS NOTED
DWG_D975_CASE.C405

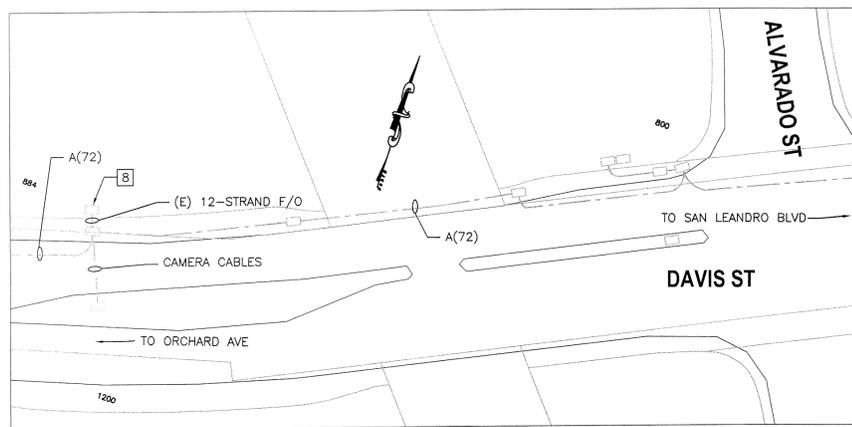


J PLAN VIEW 1"=50'

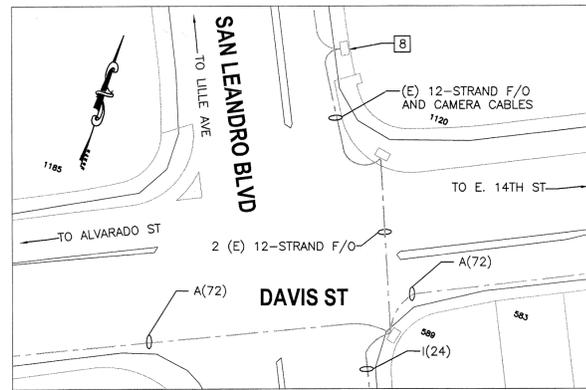


G PLAN VIEW 1"=50'




D PLAN VIEW 1"=50'

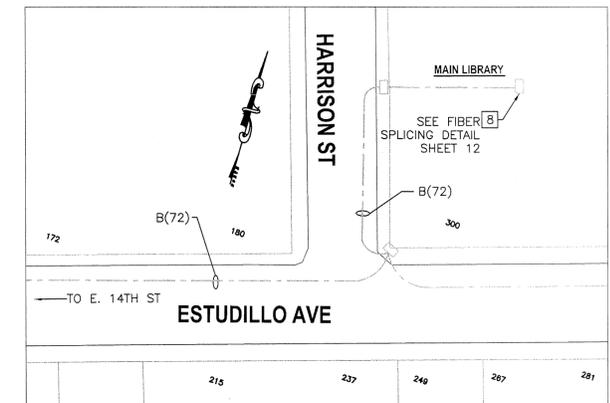

A PLAN VIEW 1"=50'

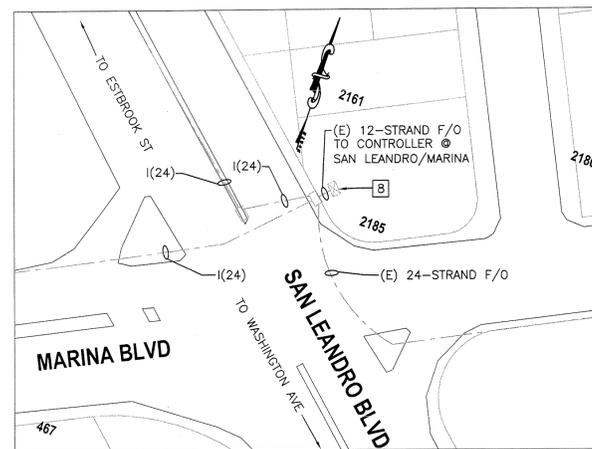


K PLAN VIEW 1"=50'

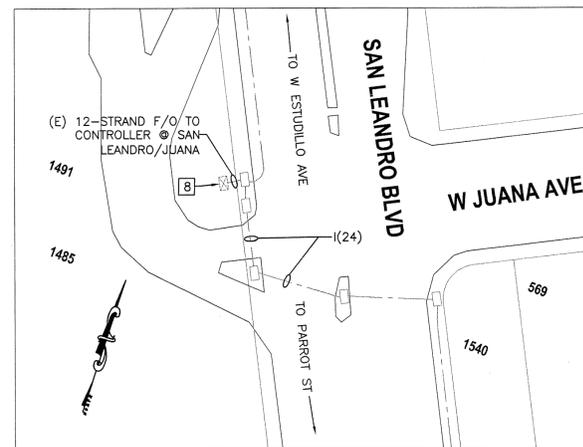


H PLAN VIEW 1"=50'




E PLAN VIEW 1"=50'

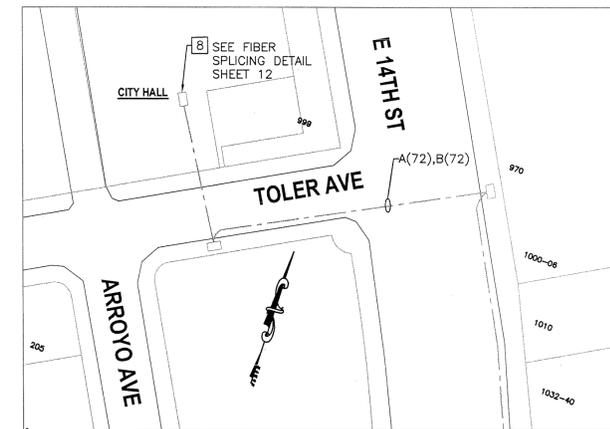


B PLAN VIEW 1"=50'

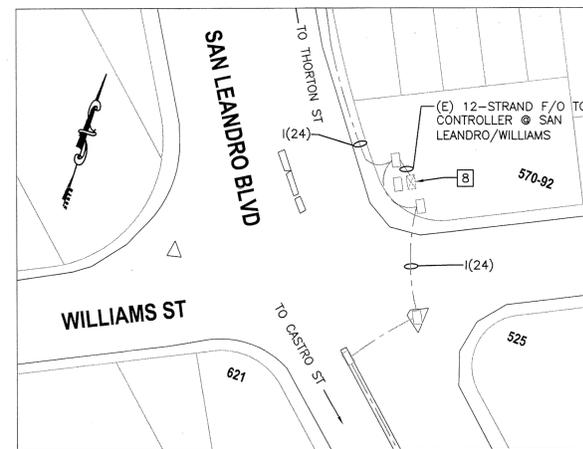

I PLAN VIEW 1"=50'

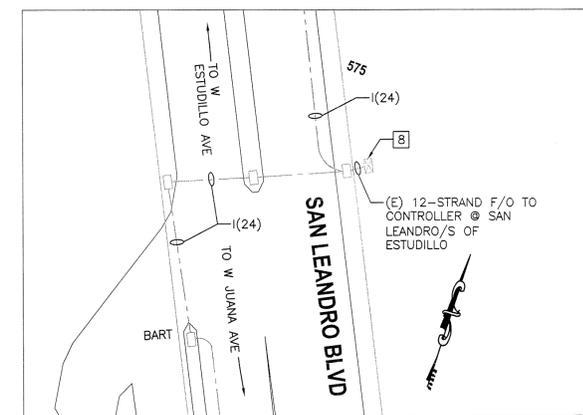

F PLAN VIEW 1"=50'

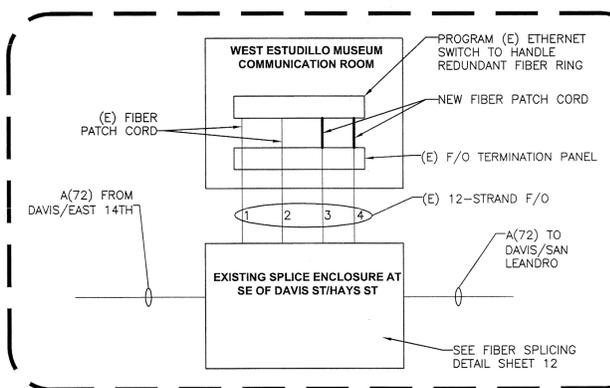


C Detail NTS:

△ REMOVED UNRELATED INFORMATION FROM DRAWING.

SHEET NOTES:

- 1 REPLACE (E) 24-STRAND F/O WITH NEW 288-STRAND F/O IN (E) CONDUIT.
- 2 PROVIDE 30' COIL F/O IN (E) PULL BOX AND APPLY LABEL.
- 3 RE-SPLICE (E) 12-STRAND F/O FROM (E) 24-STRAND F/O TO NEW 288-STRAND F/O AS SHOWN ON FIBER SPlicing DETAIL SHEET 12.
- 4 REPLACE (E) 48-STRAND F/O WITH NEW 288-STRAND F/O WITH PULL ROPE IN (E) CONDUIT.
- 5 REPLACE (E) SPLICE ENCLOSURE WITH NEW IN PULL BOX.
- 6 SPLICE NEW 288-STRAND AND (E) 12-STRAND F/O TO (E) 48-STRAND F/O AS SHOWN ON FIBER SPlicing DETAIL SHEET 12.
- 7 SPLICE NEW 288-STRAND AND (E) 12-STRAND F/O TO (E) 72-STRAND F/O AS SHOWN ON FIBER SPlicing DETAIL SHEET 12.
- 8 PROGRAM (E) ETHERNET SWITCH TO HANDLE REDUNDANT FIBER RING.

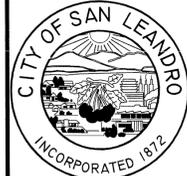

BEFORE YOU DIG, CALL UNDERGROUND SERVICE ALERT 811
IT SHALL BE THE CONTRACTOR'S RESPONSIBILITY TO DETERMINE THE EXISTENCE AND LOCATION OF ALL UNDERGROUND UTILITIES. THOSE SHOWN REPRESENT THE BEST INFORMATION AVAILABLE TO THE CITY OF SAN LEANDRO AT THE TIME OF PREPARATION OF THESE PLANS. NO GUARANTEE IS MADE AS TO THE ACCURACY OF THIS INFORMATION.

NO.	DATE	REVISION	DESIGNED BY	DH	DATE	5/21/12
△	6/20/12	ADDENDUM NO.1	DRAWN BY	AMS	DATE	5/21/12
			PROJECT MGR.	DH	DATE	5/21/12
			TRANS ADMIN.	DH	DATE	6/12/12
			SENIOR ENGR.	DH	DATE	6/12/12
			APPROVED BY:	[Signature]	DATE	6/12/12
			CITY ENGINEER, R.C.E. No. 34870			

CITY OF SAN LEANDRO

FIBER LOOP PROJECT
DAVIS ST/SAN LEANDRO BLVD/ E 14TH ST/TOLER AVE, HARRISON ST/ESTUDILLO AVE, AND DETAIL

AT FULL SIZE THIS LINE MEASURES 1"
SHEET 8 OF 13
JOB NO.11-120-28-192
SCALE AS NOTED
DWG_D979_CASE_C405