


FIRE HYDRANT

CROSS WALK

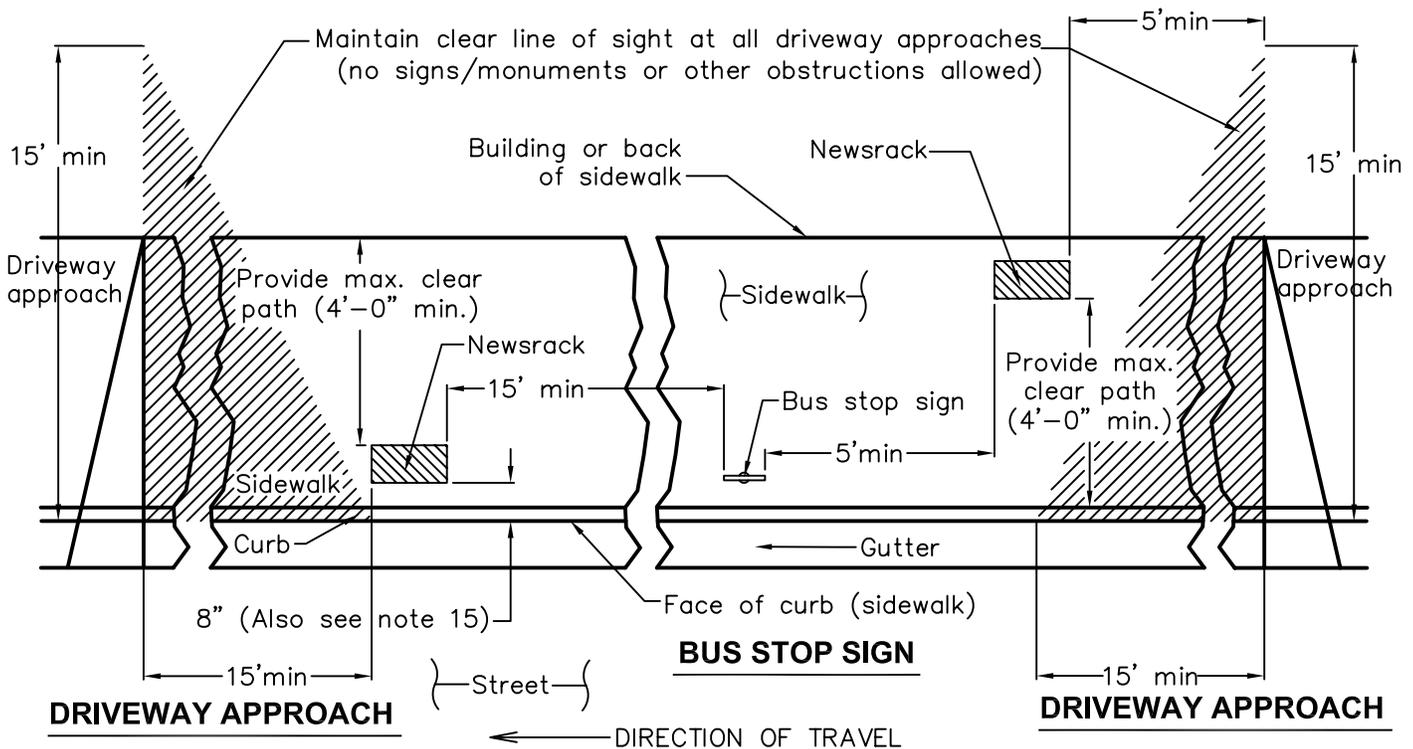

ACAD FILE NO. C3101D614ABC.DWG

CITY OF SAN LEANDRO * STANDARD PLANS

NO.	REVISIONS	DATE					APPROVED						
			NEWSRACK INSTALLATION				 Kenneth Joseph, City Engineer R.C.E. No.34870 Expires 9/30/09						
DRAWN	AMS	CHECKED	KJ/KRC	DATE	October 2007	SCALE	NONE	SHEET	2 OF 3	DWG. NO.	614B	CASE.	3101