


NOTES:

1. All work shall be done in accordance with the Standard Specifications for Public Works Construction, the "GREENBOOK", the most current edition and all supplements thereto, adopted by the Southern California Chapter of the American Public Works Association and the Special Provisions (Technical Specifications) thereto adopted by the City.
2. This standard plan is for monitoring manholes located in areas not subject to vehicular traffic. A standard manhole installation shall be used in areas subject to vehicular traffic.
3. The concrete slab and eye bolts are not required in paved areas subject to pedestrian traffic.
4. Concrete shall be 213-C-17 (470-C-2500, 5 sk, 25mm (1") max. aggregate, 2500 psi).
5. Cover shall be cast iron manufactured to fit factory bell end of RCP.


PLAN

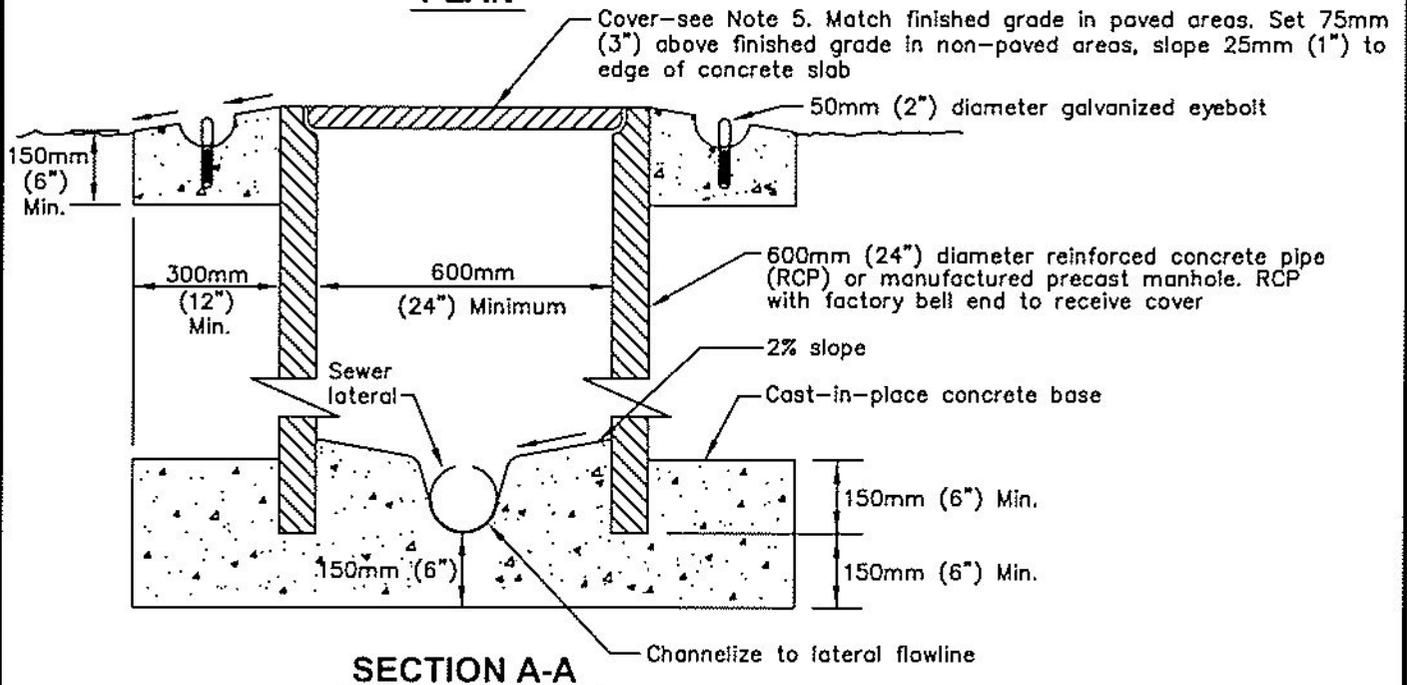

SECTION A-A

ACAD FILE NO. C31010306.DWG.

CITY OF SAN LEANDRO * STANDARD PLANS

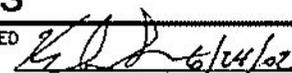NO.	REVISIONS	DATE	SANITARY SEWER MONITORING MANHOLE NON-TRAFFIC AREAS				APPROVED						
							 Kenneth Joseph, City Engineer R.C.E. No. 34870 Expires 8/30/03						
DRAWN	GF/MLWH/VL	CHECKED	KJ/KRC	DATE	May 2002	SCALE	NONE	SHEET	1 OF 1	DWG. NO.	306	CASE.	3101