



City of San Leandro
Purchasing Division

Addendum No. 1 to bid specifications 07-08.032 City Hall Carpet Replacement

May 29, 2008

The specifications for bid 07-08.032 are hereby amended as follows:

1. Replace page 5 with attached page 5A – adds “and 2nd Floor Corridor (A222) to item F as per the attached drawing.
2. Page 25 – add diagram 6 – (copy attached to the addendum) - City Clerk’s office – B228 – as per item E on page 6.

All other remains the same

A handwritten signature in cursive script that reads "Don Brockman".

Signature of Bidder

This confirms receipt of Addendum #1.

Don Brockman, Purchasing Agent, City of San Leandro

THIS FORM MUST BE IN YOUR SEALED BID

CONTRACT PRICE SCHEDULE
To Be Completed and Submitted Inside Sealed Bid

Each item listed below shall be bid separately. Dependent upon the bid price for each item, the City may choose to include or delete certain of the listed items. The base bid shall include all materials, equipment and labor to construct the work shown or noted in the specifications.


Item	Description	Estimated Quantity (A)	Item Unit Price (in words)	Item Unit Price (in figures) (B)	Total (in figures) (A+B)
A.	Finance – main cubicle area and connecting hallway				
B.	Finance Kiosk				
C.	Human Resources – main area plus conference room				
D.	Information Services – main area				
E.	City Clerk’s Records Office				
F.	Stairwell on west side of building and 2 nd Floor Corridor				
G.	Engineering Inspector’s Office – main areas				

Abbreviations:

LF – linear feet; SF – square feet; SY – square yard

Note: The estimate of construction quantities set forth herein is approximate only, being given as a basis for the comparison of bids. The City does not expressly or by implication agree that the actual amount of work will correspond therewith, and reserves the right to change the amount of any class or portion of the work or to omit portions of the work as may be deemed necessary or expedient. The undersigned declares, by their signature to this proposal, that the bidder has checked carefully all of the above figures and understands that the City shall not be responsible for any errors or omissions on the part of the undersigned in making up this bid.

CARPET REPLACEMENT 07-08

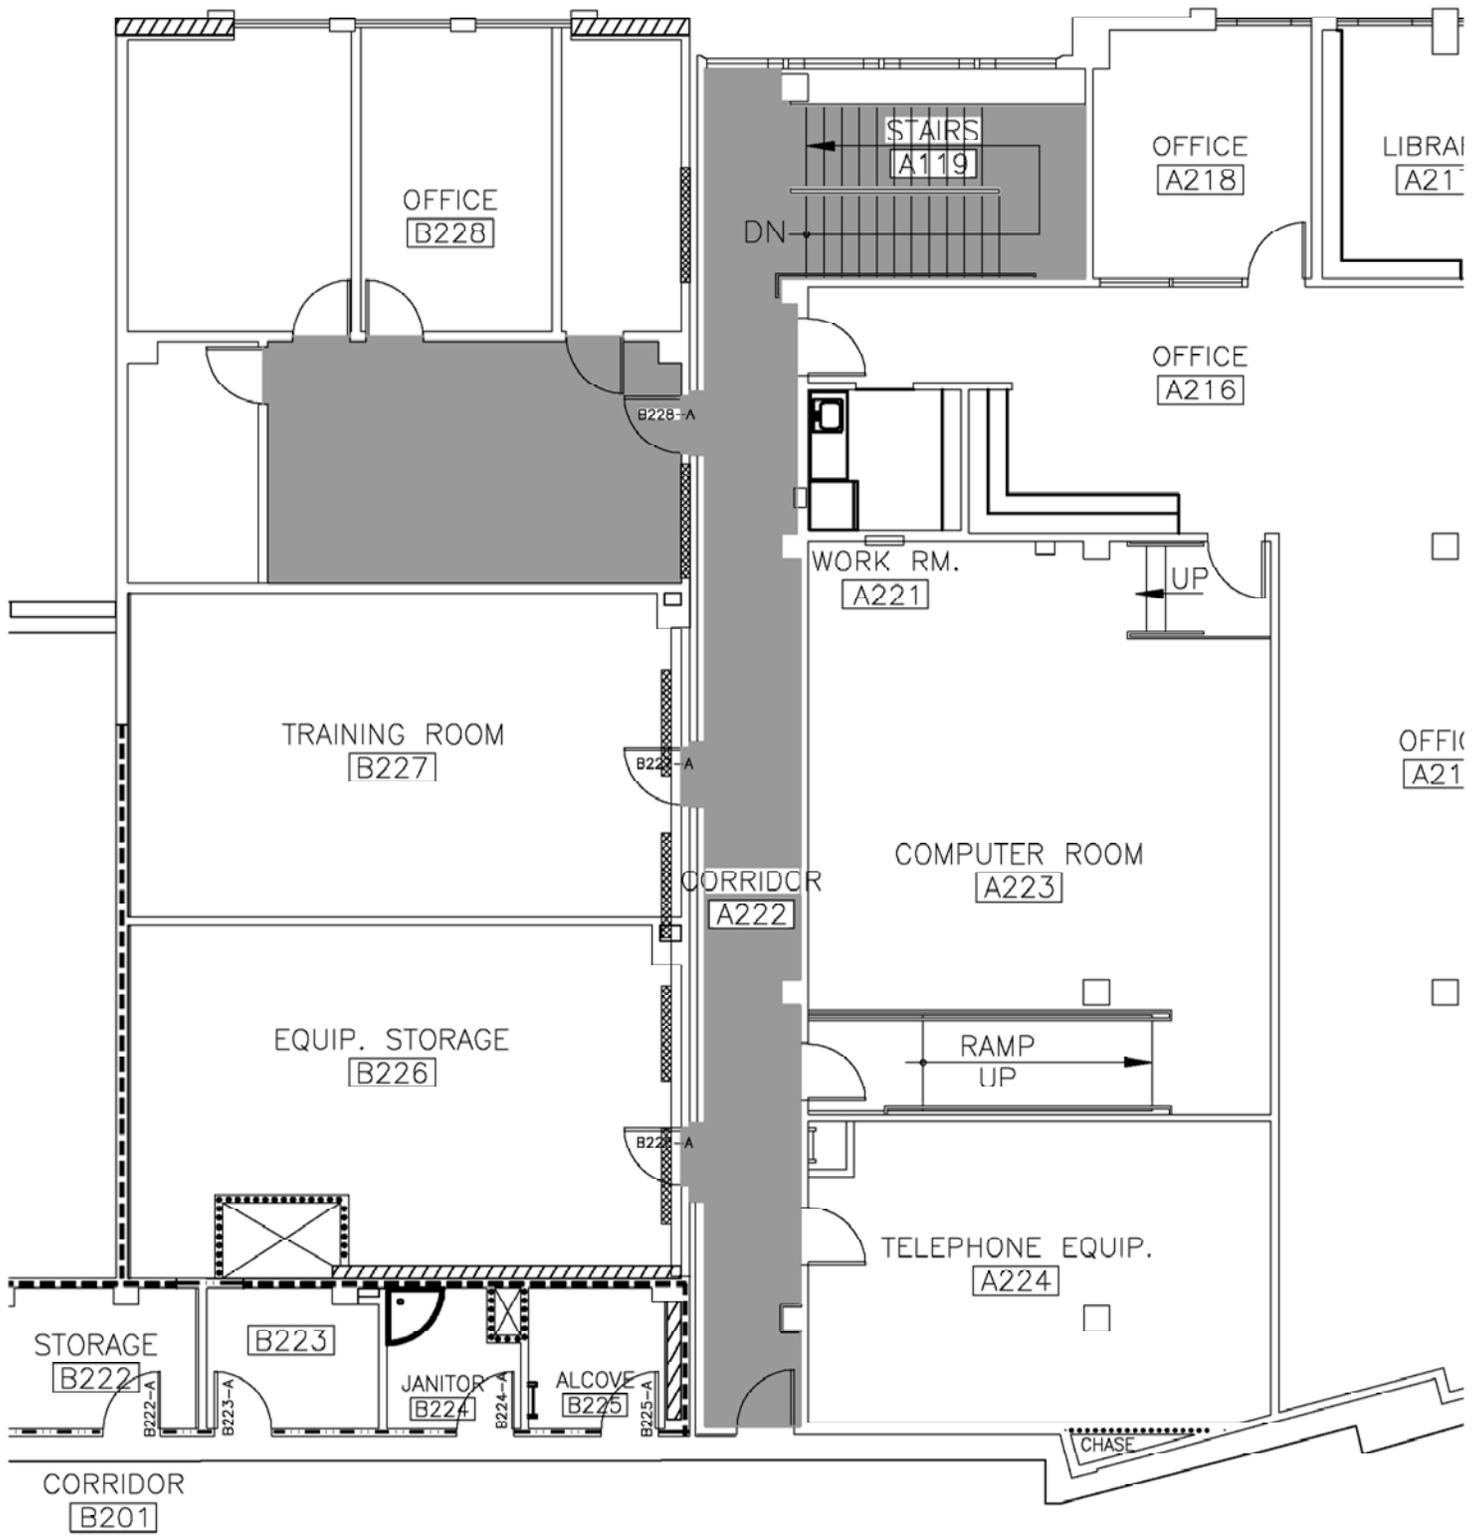

Location to receive CPT1
 Stair A119
 Location to receive CPT2
 Corridor A222
 Portion of Office B228

Approximate Area
 140 sf
 350 sf
 273 sf

Scale: 1" = 10'

09680-10